

Millstone
Quarry Blend
Circle Pac

Town and Country
Vineyard Blend
Pattern 12

AquaBric
Vineyard Blend
Running Bond

Millstone
Quarry Blend
Pattern 6


Georgetown Colonial
Beacon Hill Blend
Herringbone

Boston Colonial
Quarry Blend
Running Bond

Yankee Cobble
Harvest Blend
Circle Pac

Stonewall
Granite Gray
Straight Face

Yankee Cobble
Vineyard Blend
Pattern 22

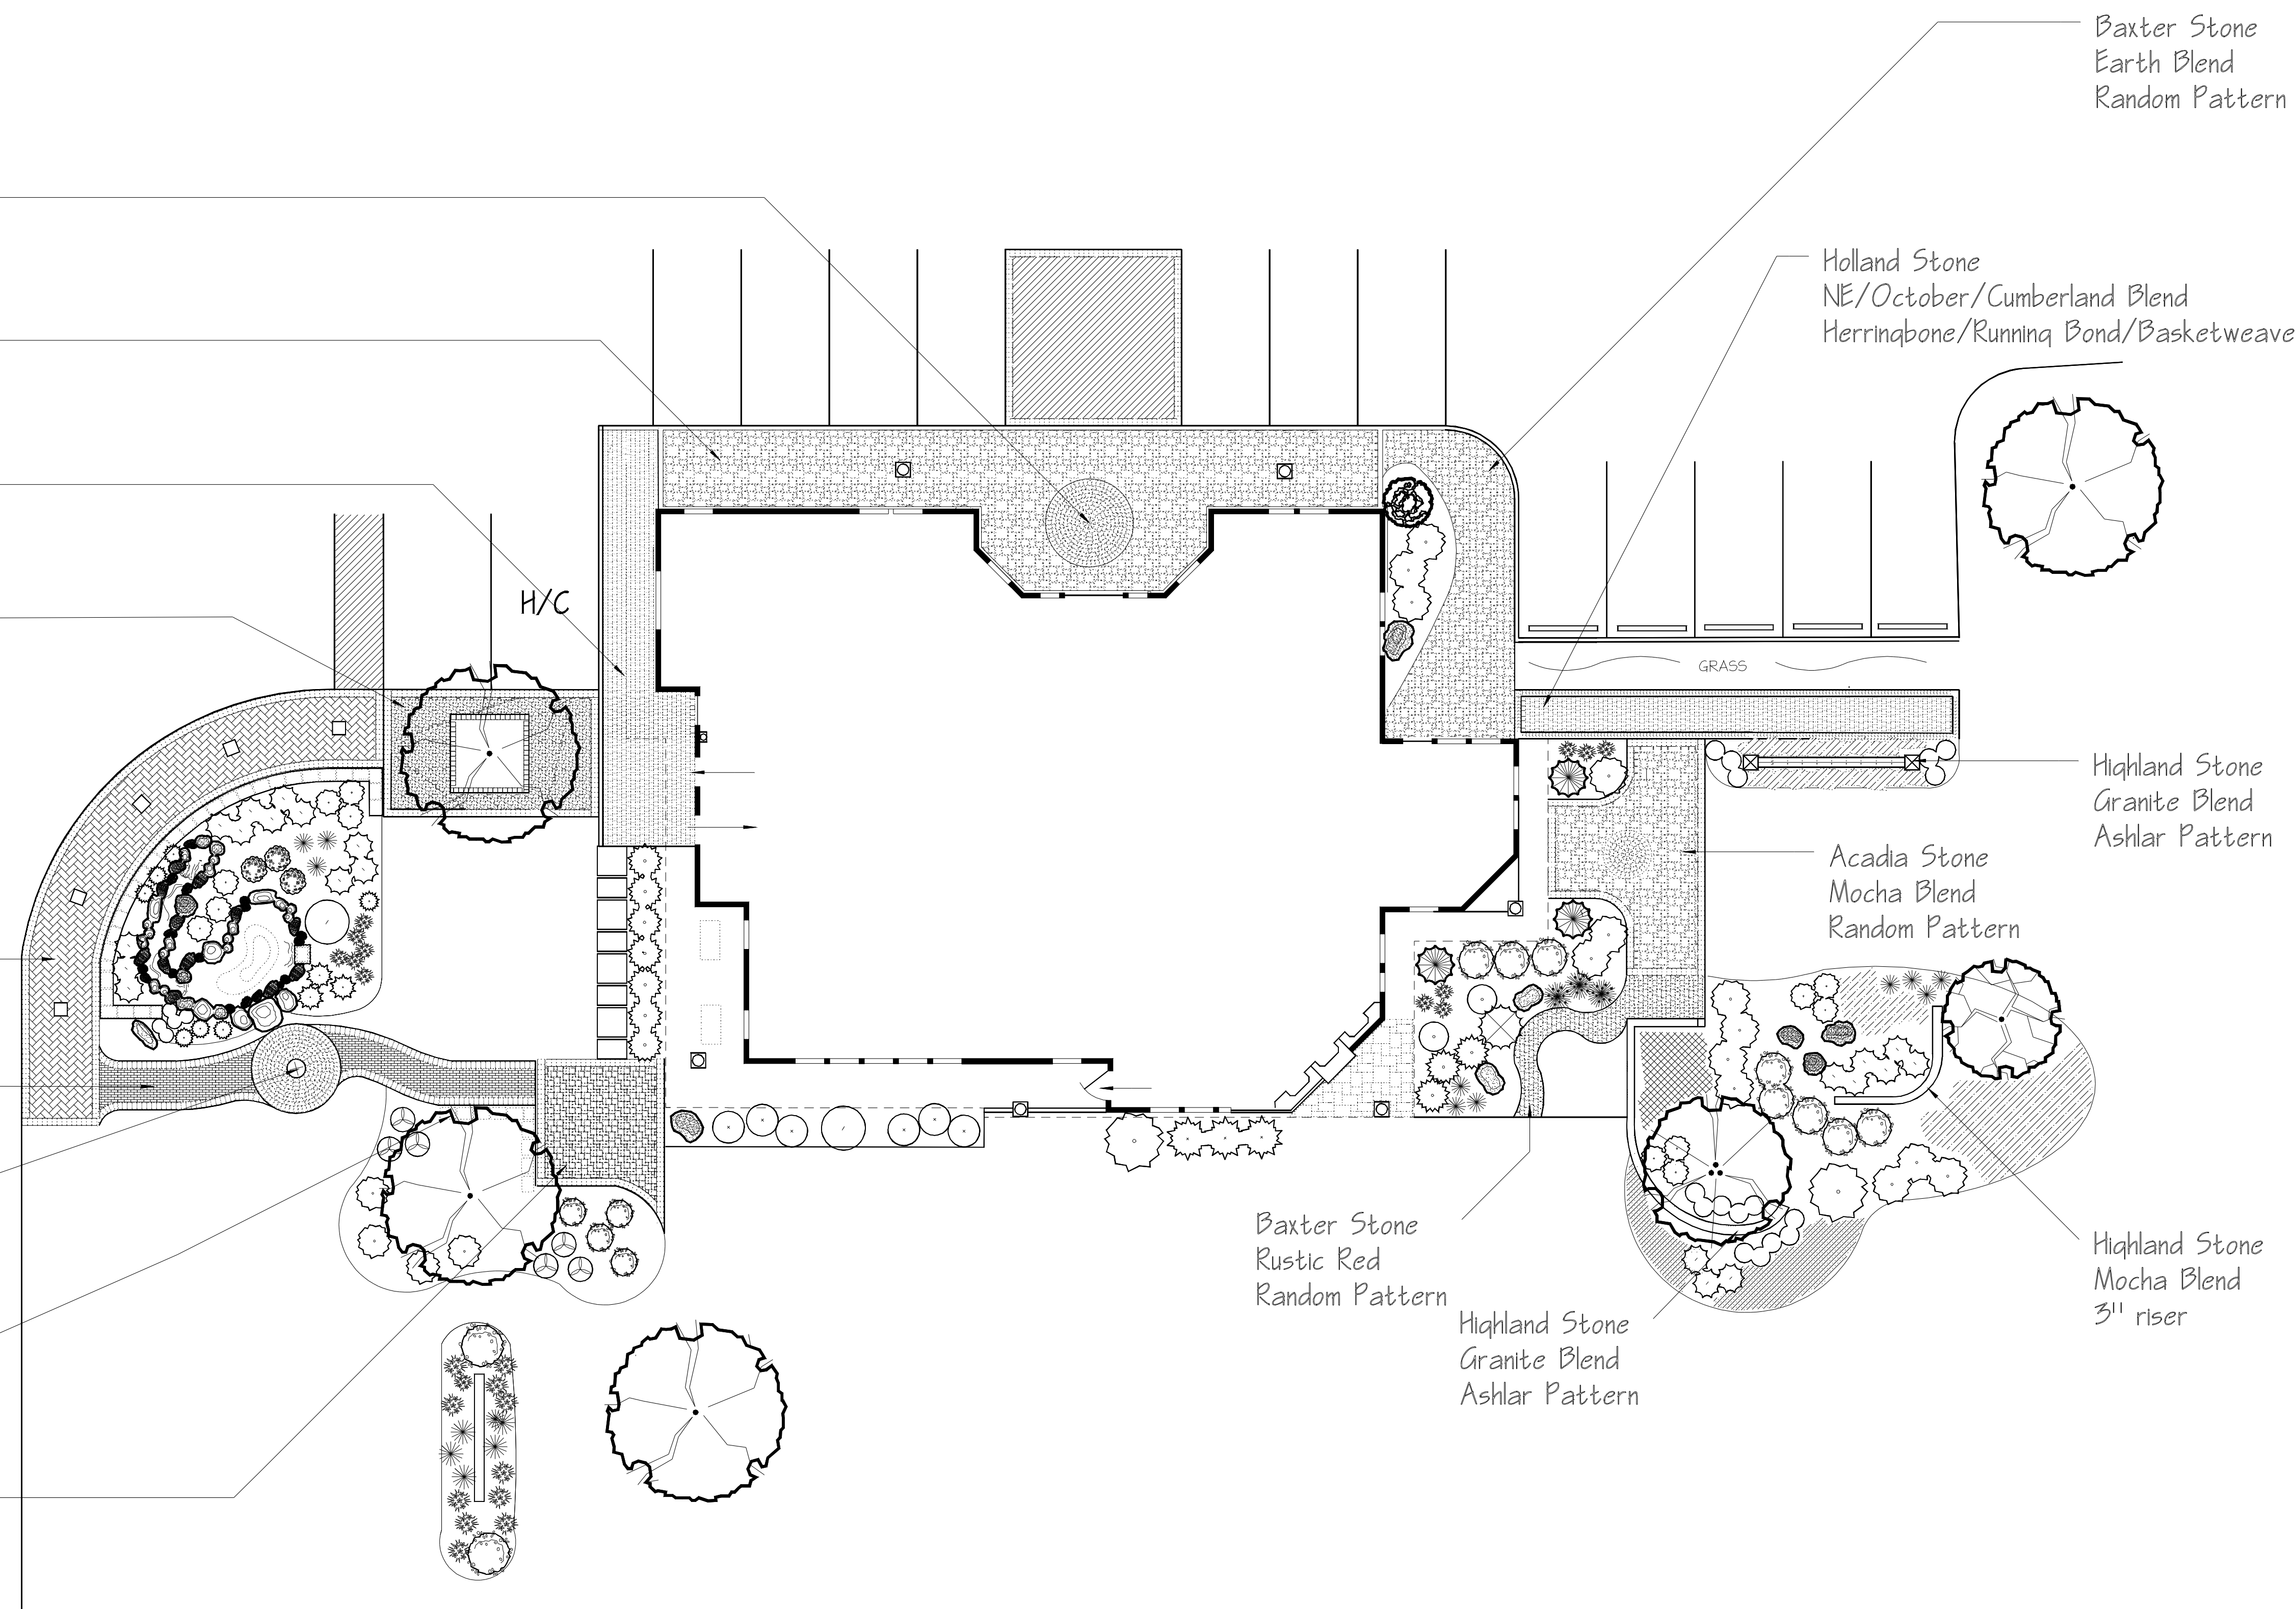

Baxter Stone
Earth Blend
Random Pattern

Holland Stone
NE/October/Cumberland Blend
Herringbone/Running Bond/Basketweave

Highland Stone
Granite Blend
Ashlar Pattern

Acadia Stone
Mocha Blend
Random Pattern

Baxter Stone
Rustic Red
Random Pattern



Highland Stone
Granite Blend
Ashlar Pattern

Highland Stone
Mocha Blend
3" riser

W S Goodrich Company, Inc.
Epping, New Hampshire

Landwright, LLC.
a design / build landscape company

1	Phase Plan	
2	Conceptual Design	
3	Revision I	
4	Revision II	
5	Dimensional Plan	
6	Layout Plan	
7	Planting Plan	
No.	Date	Description
REVISIONS		

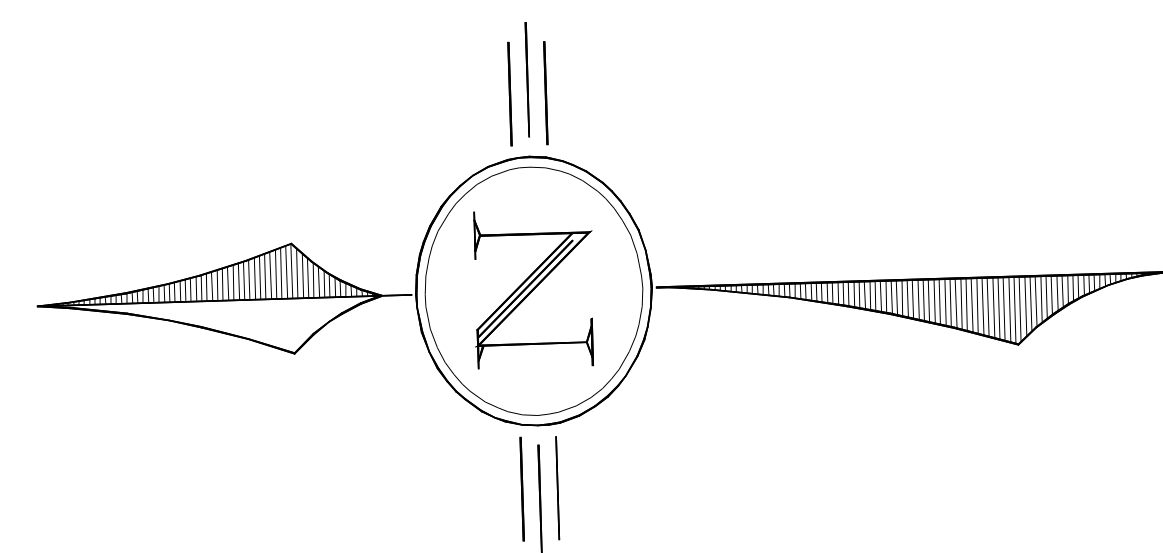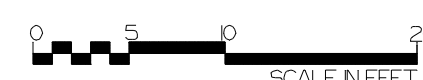

SCALE	N T S
DRAWN BY	K A W
CHECKED BY	M J O
DATE	12-24-07
DATE OF PRINT	

PROJECT NO.	
SHEET NO.	1 of 1